


THE SANCTUARY
Typical Great House Site Plan



THE SANCTUARY

AT KEY WEST GOLF CLUB

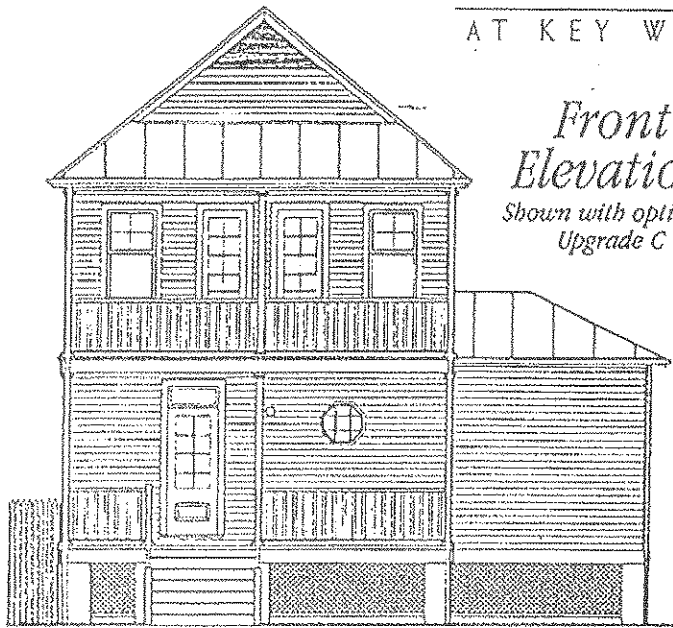


*Front
Elevation
Shown with optional
Upgrade C*


E8 Great House

**Roof lines, front decorative kitchen windows and front door subject to change. Washer/Dryer is an upgrade.*

Conceptual drawings, subject to revisions. April 23, 1998

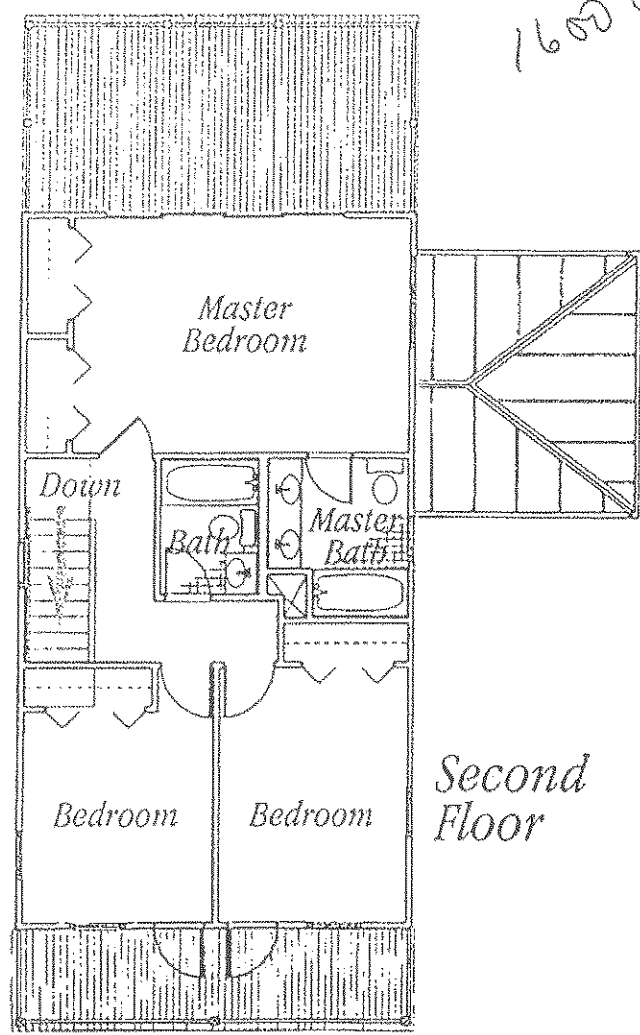


1600 sq ft

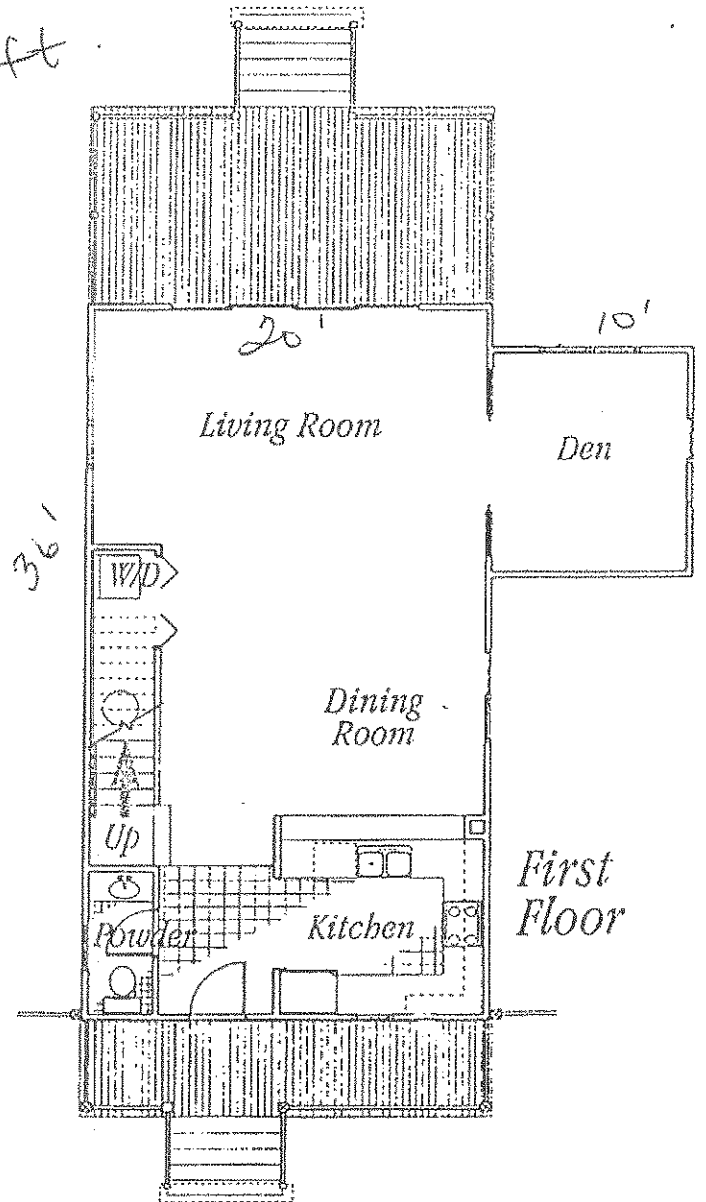

KEY WEST GOLF CLUB

Smaller GREAT HOUSE, STYLE E

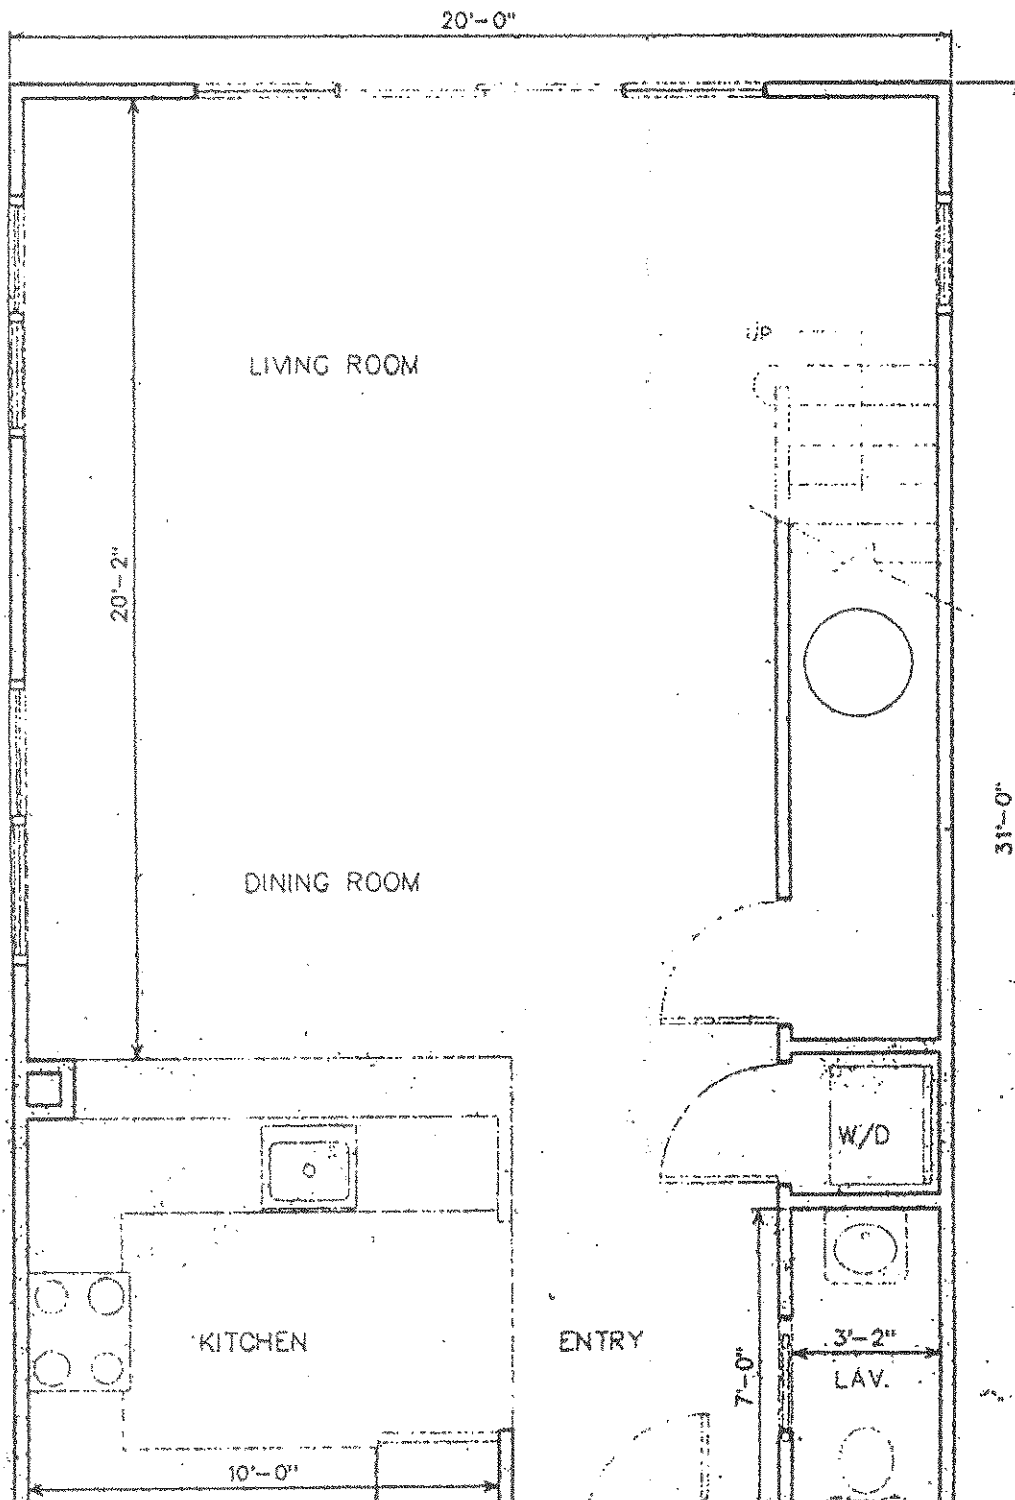



THE SANCTUARY
AT KEY WEST GOLF CLUB



TYPICAL SPA FRONT FACADE


* Artists conception. Subject to minor variations.

**SINGLE FAMILY
COURTYARD SPA
HOMES**


Including:

- *In-ground Spa*
- *Assigned Parking*

Sanctuary Premiums Pric Package

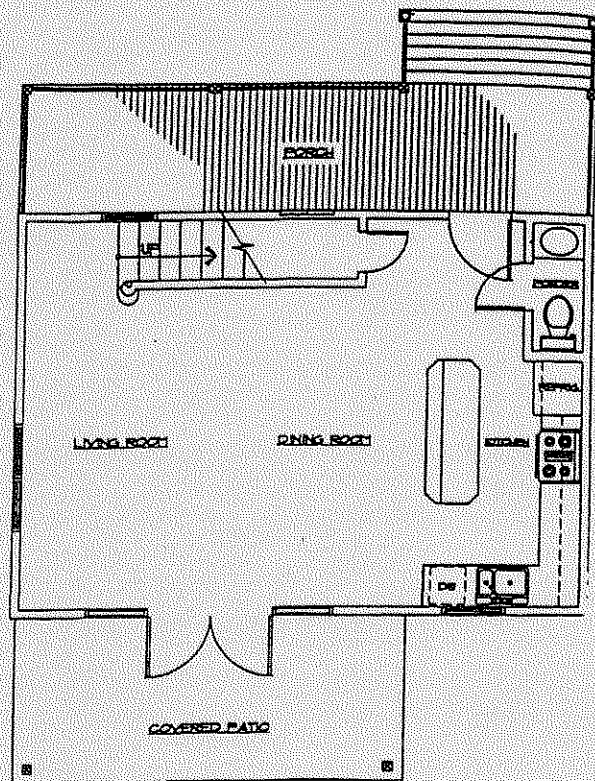

FIRST FLOOR PLAN
SCALE: 1/4" = 1'-0"

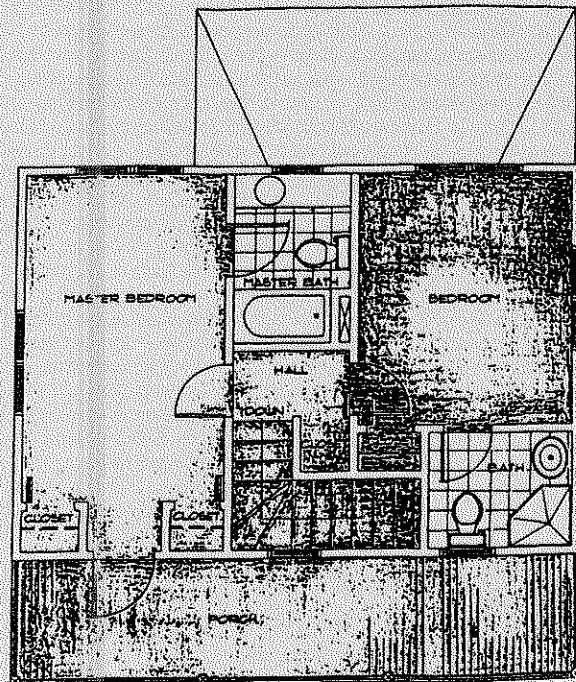

SECOND FLOOR PLAN